


(Not to scale)

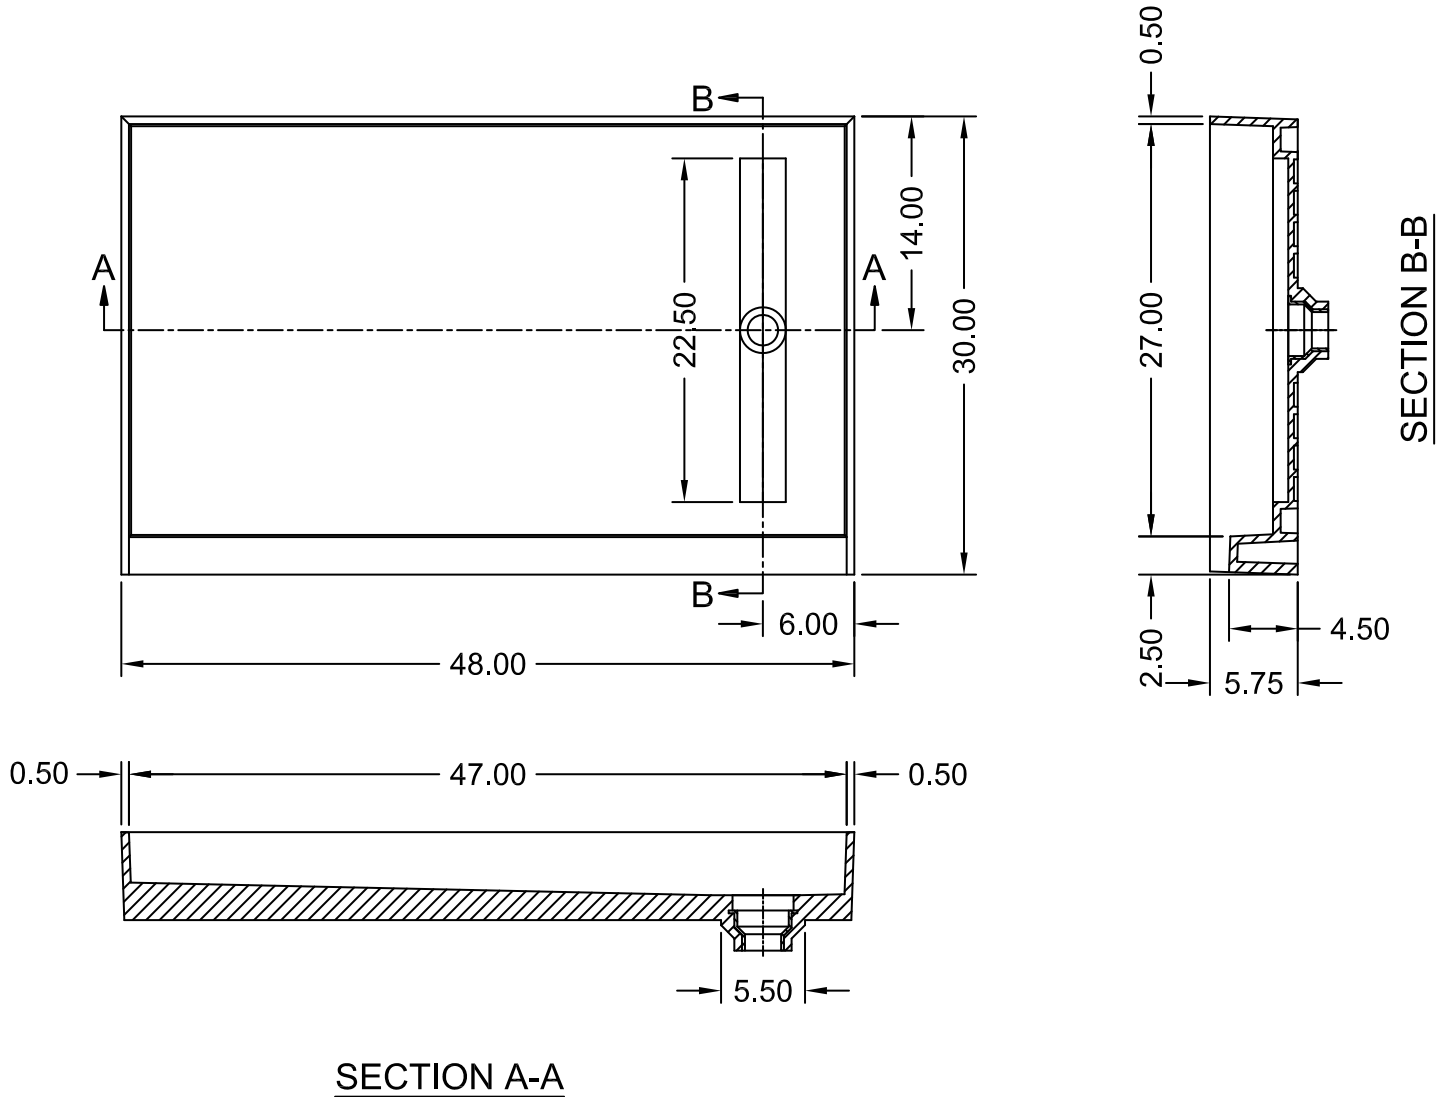

Solid surface panel will be pitched and adhered to the shower pan.

	ANSI Z124.1-95	ASTM F462-79	Toll Free	800.232.6156	techsupport@tileredi.com
	ANSI Z124.2-95	B45.0-02	Tel:	954.323.0125	
	ICC/ANSI A117.1.98	B45.5-02	Fax:	954.344.8064	www.tileredi.com
	© 2014 TILE REDI USA, LLC				



2023.05.12